


PLANT LIST								
KEY	QTY.	BOTANICAL NAME	COMMON NAME	CAL.	HEIGHT	REMARKS	AREA (SF)	AREA TOTAL (SF)
<b>SHADE TREES</b>								
4002	4	Red Robin 'Golden Glory'	'Golden Glory' Red Maple	2 1/2"	14'-0"		397	1688
<b>SIBIRIS</b>								
4004	81	Acacia guthrieana 'Little Nipper'	'Little Nipper' Acacia	24"			14	714
4005	20	Red Robin 'Shenandoah'	'Shenandoah' Red Maple	24"			23	460
4006	18	Red Robin 'Sentry Sentinel'	'Sentry Sentinel' Red Maple	24"			24	484
4007	40	Acacia guthrieana 'Yellow'	'Yellow' Acacia	24"	4'-0"	N/A	N/A	N/A
<b>ORNAMENTAL GRASSES</b>								
PCA	28	Panicum chlorostachya	Fourtail Grass		1'-0"	N/A	N/A	N/A

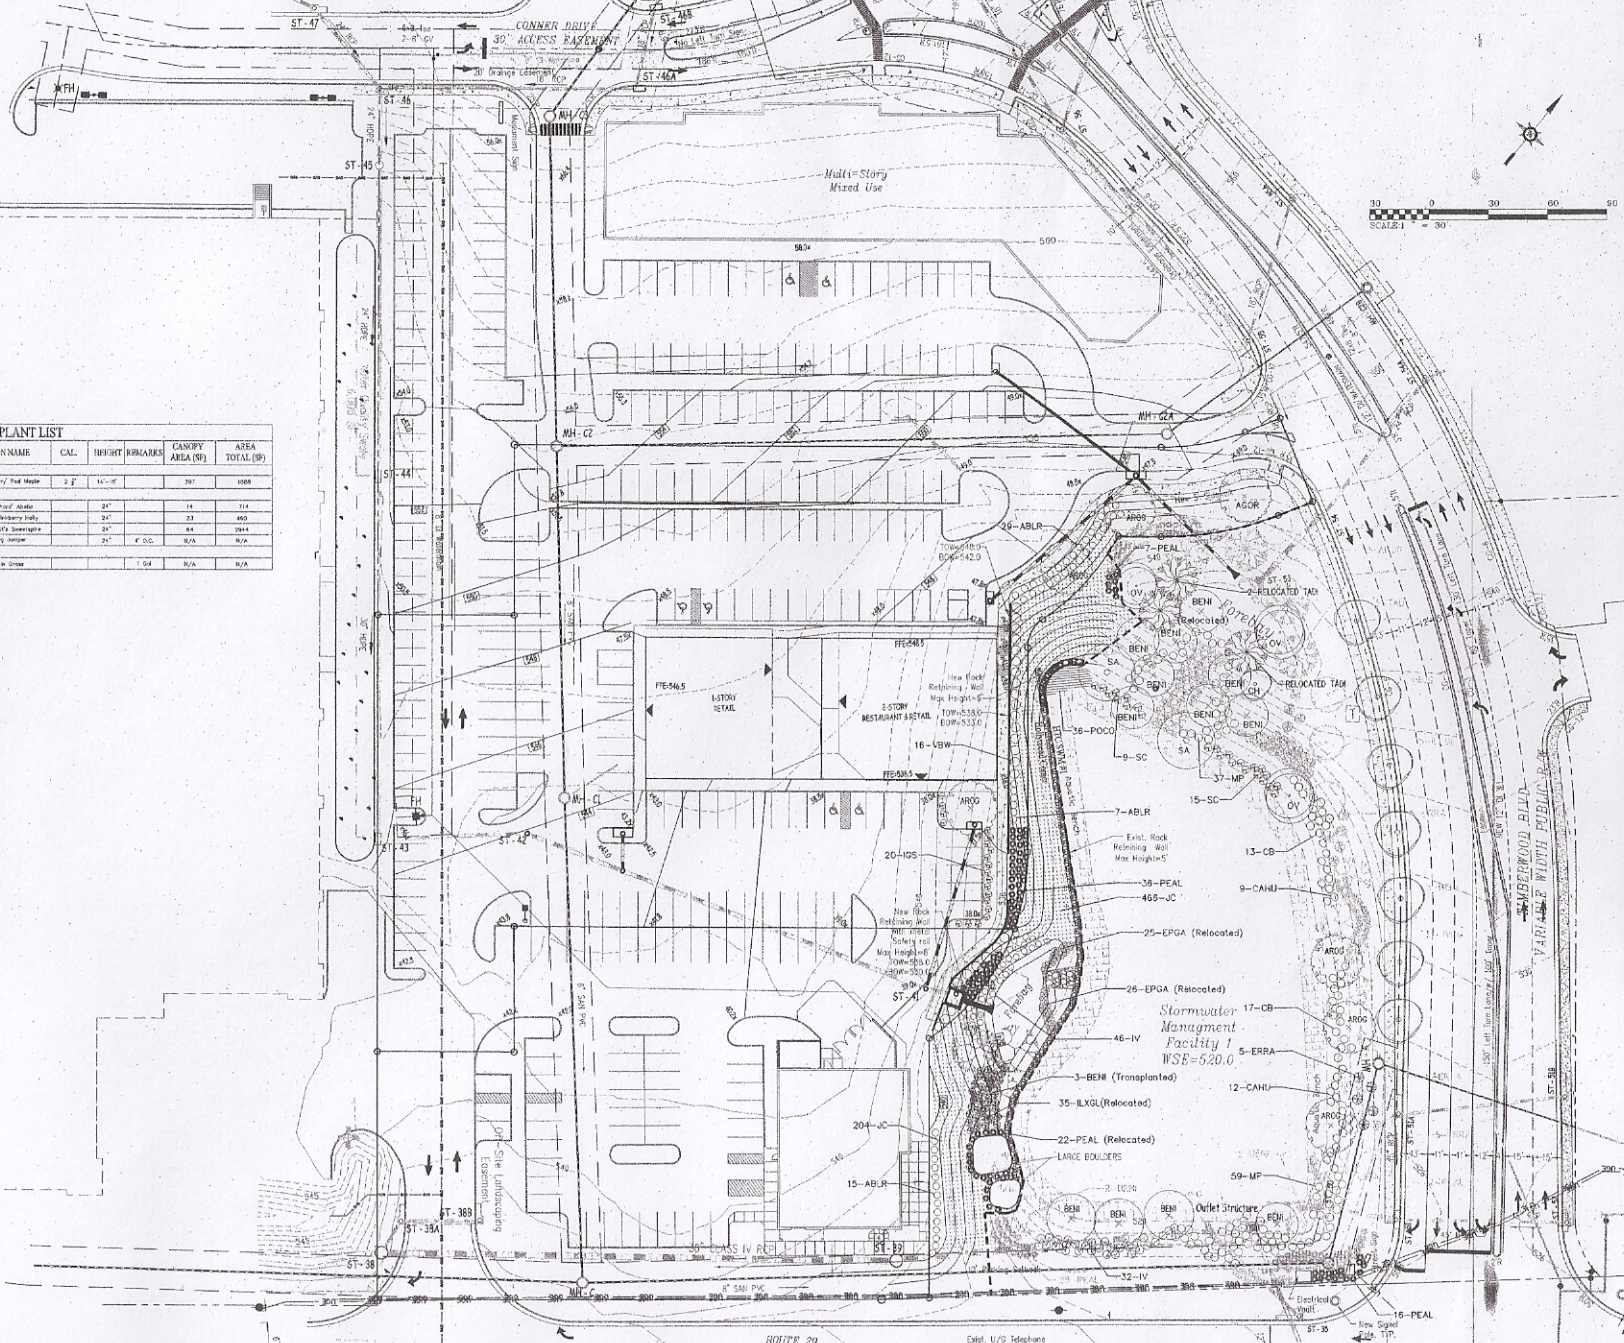

**D**ominion  
**D**evelopment  
**D**R Resources, LLC  
178 South Potomac Drive  
Charlottesville, VA 22911  
434.272.1000  
www.drr.com

Professional Engineer  
Virginia License No. 55938

COMMONWEALTH OF VIRGINIA  
INGOYR E. MILLER  
CERTIFICATE No. 30542  
Professional Engineer

Revisions		
NO.	DESCRIPTION	DATE

**CONCEPTUAL SITE PLAN AND  
PRELIMINARY LANDSCAPE PLAN**

Project Title: CONCEPT ARB PLAN FOR HOLLYMEAD CORNER  
RIVANA DISTRICT, ALBEMARLE COUNTY, VA

Drawn By: CMC  
Checked By: AG

File Name: 32-110-01-01.dwg  
Project No.: 3034

Sheet No:  
**1 of 1**